




KINGSHAVEN

THE SITE PLAN



LEGEND

- TYPE A - 20' TRADITIONAL 2-STOREY TOWNHOMES
- TYPE B - 20' TRADITIONAL 2-STOREY TOWNHOMES
- TYPE C - 20' DUAL FRONTAGE 2-STOREY TOWNHOMES
- TYPE D - 20' REAR-LANE 3-STOREY TOWNHOMES
- TYPE E - 20' TRADITIONAL 2-STOREY TOWNHOMES

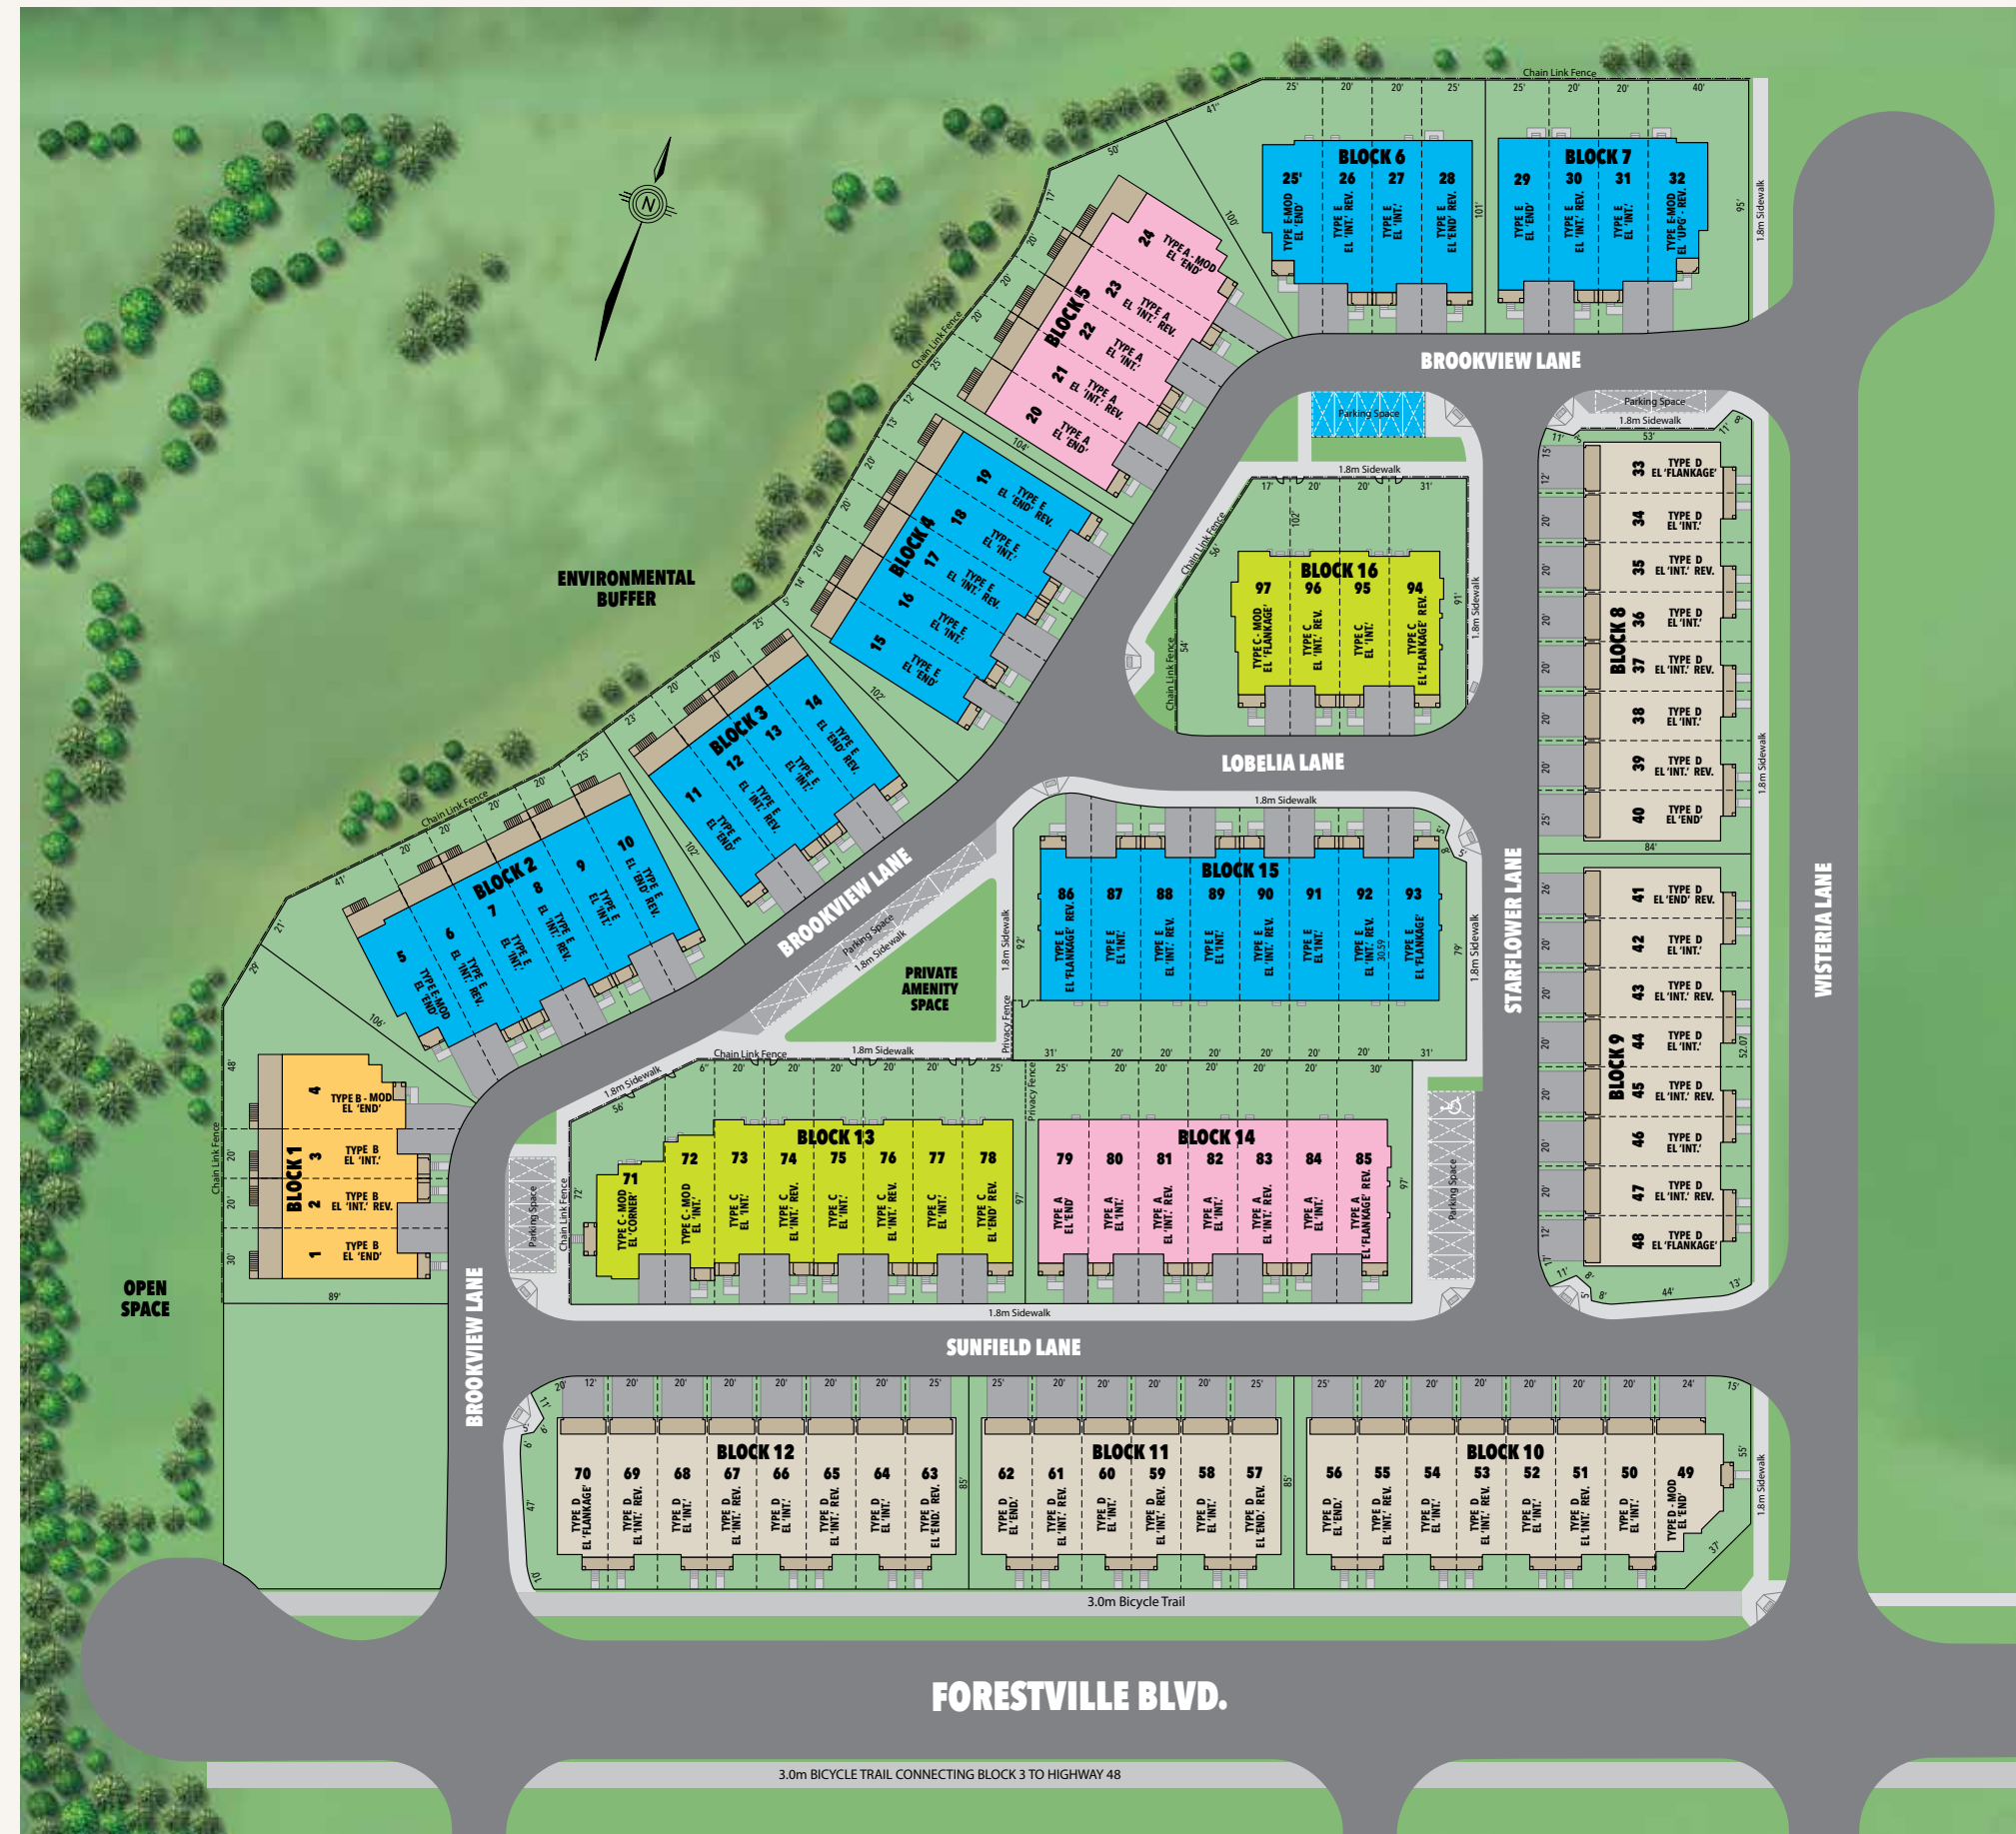

Site Plan is not to scale. All dimensions are approximate only. Sole purpose of plan is to show approximate location of a lot/block within a subdivision. The numbering, size, dimension, area, shape and location of the lots/blocks may vary from what is shown on the plan. The Vendor tries to ensure the accuracy of the information at the time the plan is prepared, however, modifications to the plan may have occurred since its preparation. Distances shown are in meters and can be converted to feet by dividing 0.3048. E. & O.E.

KINGSIIEN
GROUP INC.

